

1
 1 of 4 sheets

RANCHO CHICO EXHIBIT "A"

SAN PATRICIO COUNTY

HANSON
 Copyright Hanson Professional Services Inc. 2016
 Hanson Professional Services Inc.
 4501 Gollihar Rd.
 Corpus Christi, Texas 78411
 TBPB F-417 / TBPB F-10039500
 TBPB F-50556 / TBAE F-BR 2458





Hanson No. 18L0258
 Filename: SINTON_EXHIT20190716
 Scale: AS SHOWN
 Date: 7/18/19

LAYOUT	JAH	7/18/19
DRAWN	GP	7/18/19
REVIEWED	JAH	7/18/19



REV	REVISION	DATE	DRAWN	DESIGNED	REVIEWED

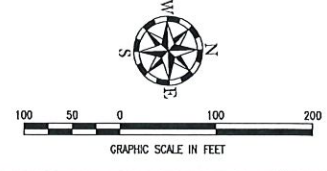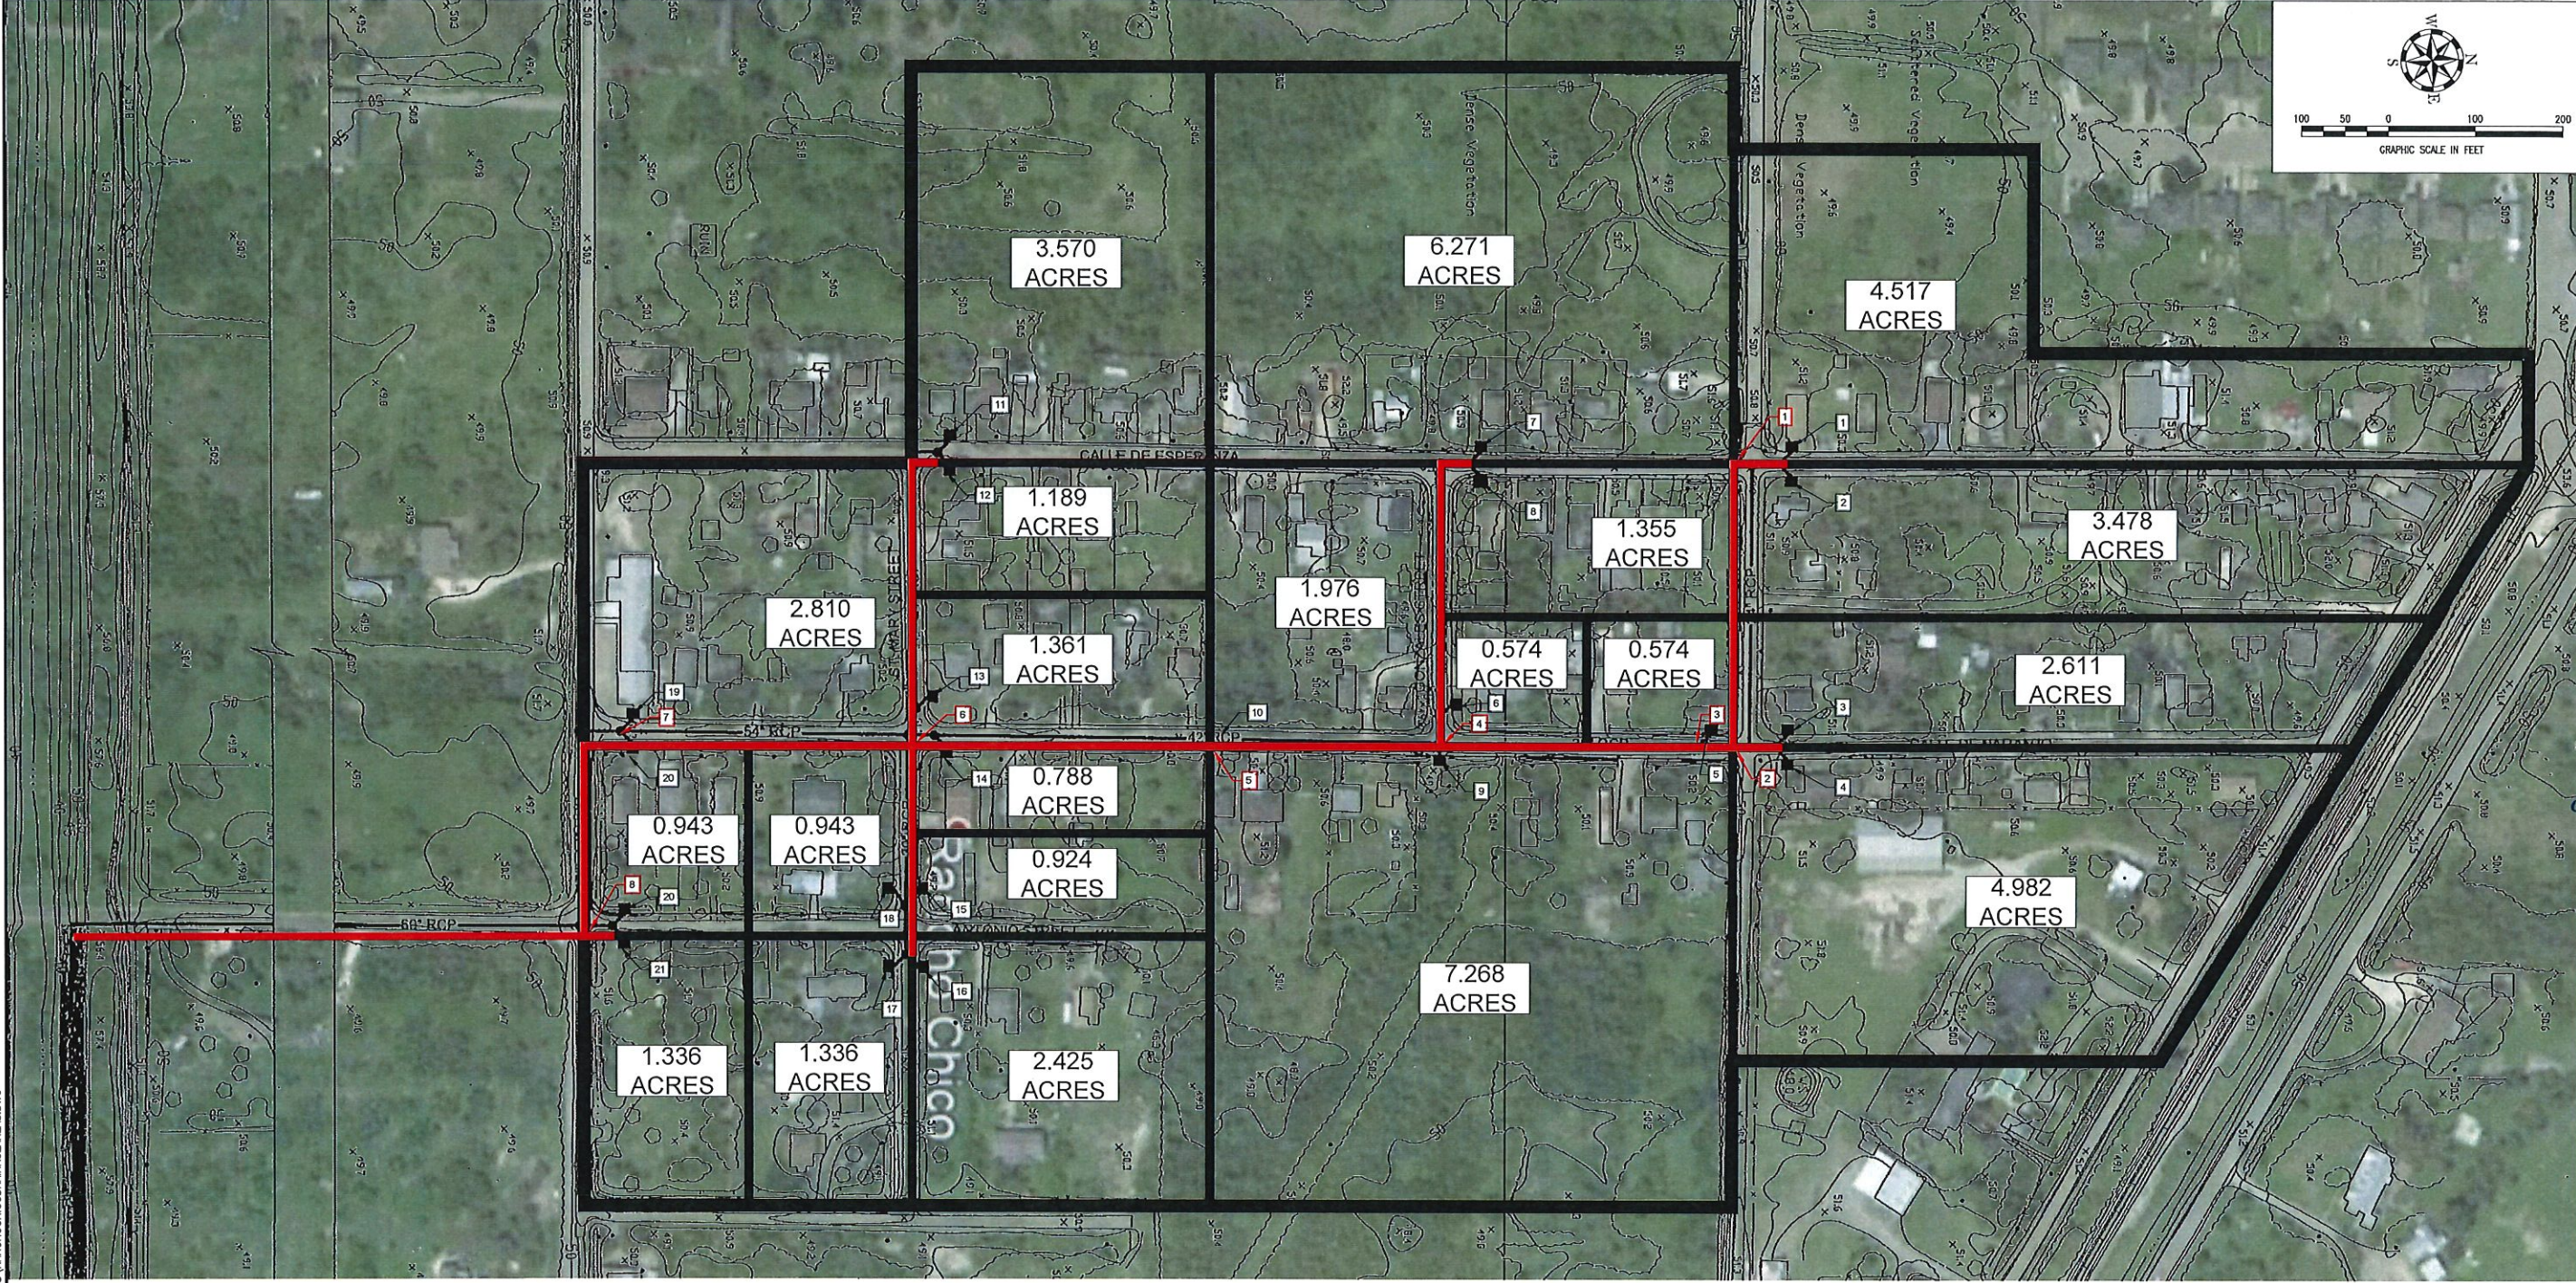

REV	REVISION	DATE	DRAWN	DESIGNED	REVIEWED




FILENAME	SCALE	DATE	LAYOUT	DRAWN	REVIEWED
RANCHOCHICO\RAINAGE\REAS	AS SHOWN	7/18/19	JAH	GP	JAH




HANSON
 Hanson Professional Services Inc. 2016
 4501 Gullivar Rd.
 Corpus Christi, Texas 78411
 TBP# F-55586 / TBA# F-82348

RANCHO CHICO
EXHIBIT "B"
 SAN PATRICIO COUNTY

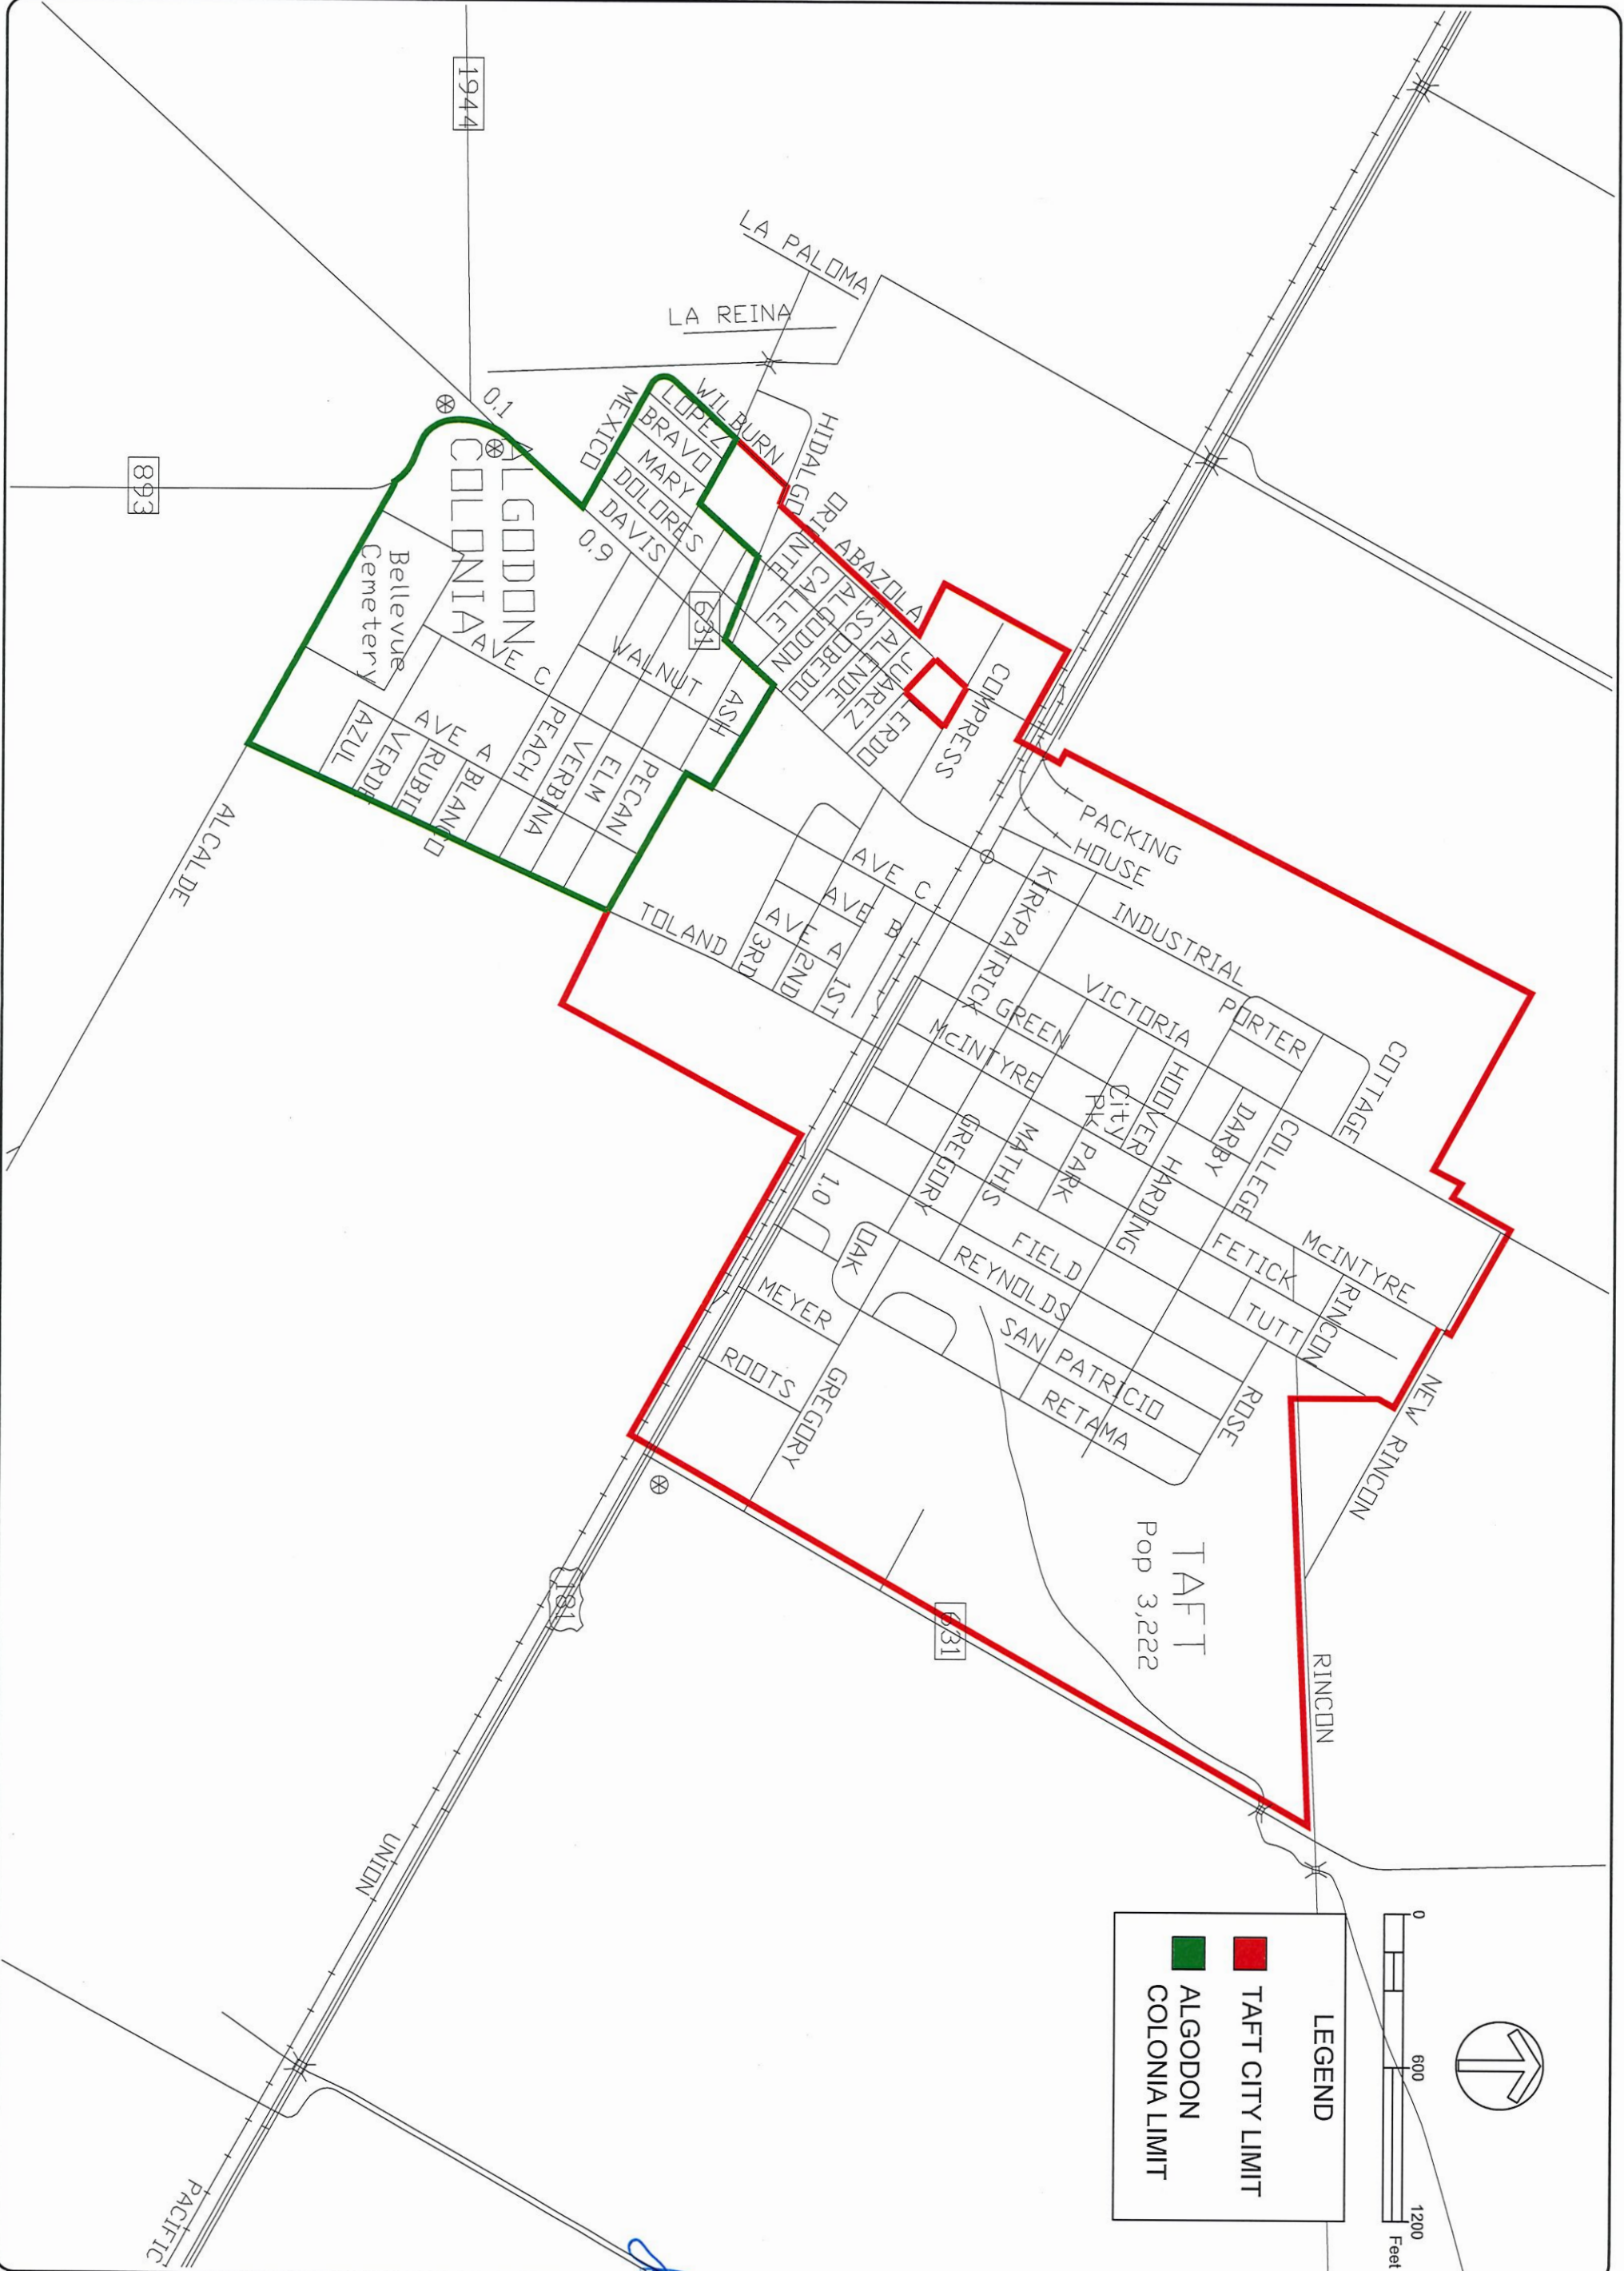

LEGEND

- ALGODON COLONIA LIMIT
- TAFT CITY LIMIT

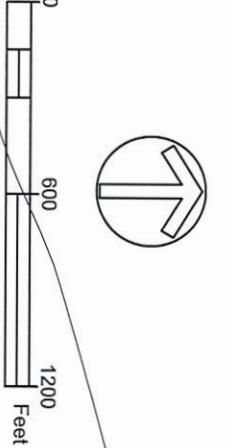

<p>ALGODON COLONIA EXHIBIT "A"</p> <p>SAN PATRICIO COUNTY</p>	<p>HANSON Copyright Hanson Professional Services Inc. 2016 Hanson Professional Services Inc. 4501 Gollihar Rd. Corpus Christi, Texas 78411 TBP# F-417 / TPLS F-10039500 TBP# F-50556 / TBAE F-BR 2458</p>		<p>Hanson No. 18L0258 Filename: TAFT_EXHIBIT20190716 Scale: AS SHOWN Date: 7/18/19</p>		<table border="1" style="width: 100%; border-collapse: collapse;"> <thead> <tr> <th>REV</th> <th>REVISION</th> <th>DATE</th> <th>DRAWN</th> <th>DESIGNED</th> <th>REVIEWED</th> </tr> </thead> <tbody> <tr><td> </td><td> </td><td> </td><td> </td><td> </td><td> </td></tr> <tr><td> </td><td> </td><td> </td><td> </td><td> </td><td> </td></tr> <tr><td> </td><td> </td><td> </td><td> </td><td> </td><td> </td></tr> <tr><td> </td><td> </td><td> </td><td> </td><td> </td><td> </td></tr> <tr><td> </td><td> </td><td> </td><td> </td><td> </td><td> </td></tr> </tbody> </table>	REV	REVISION	DATE	DRAWN	DESIGNED	REVIEWED																														
REV	REVISION	DATE	DRAWN	DESIGNED	REVIEWED																																				

